
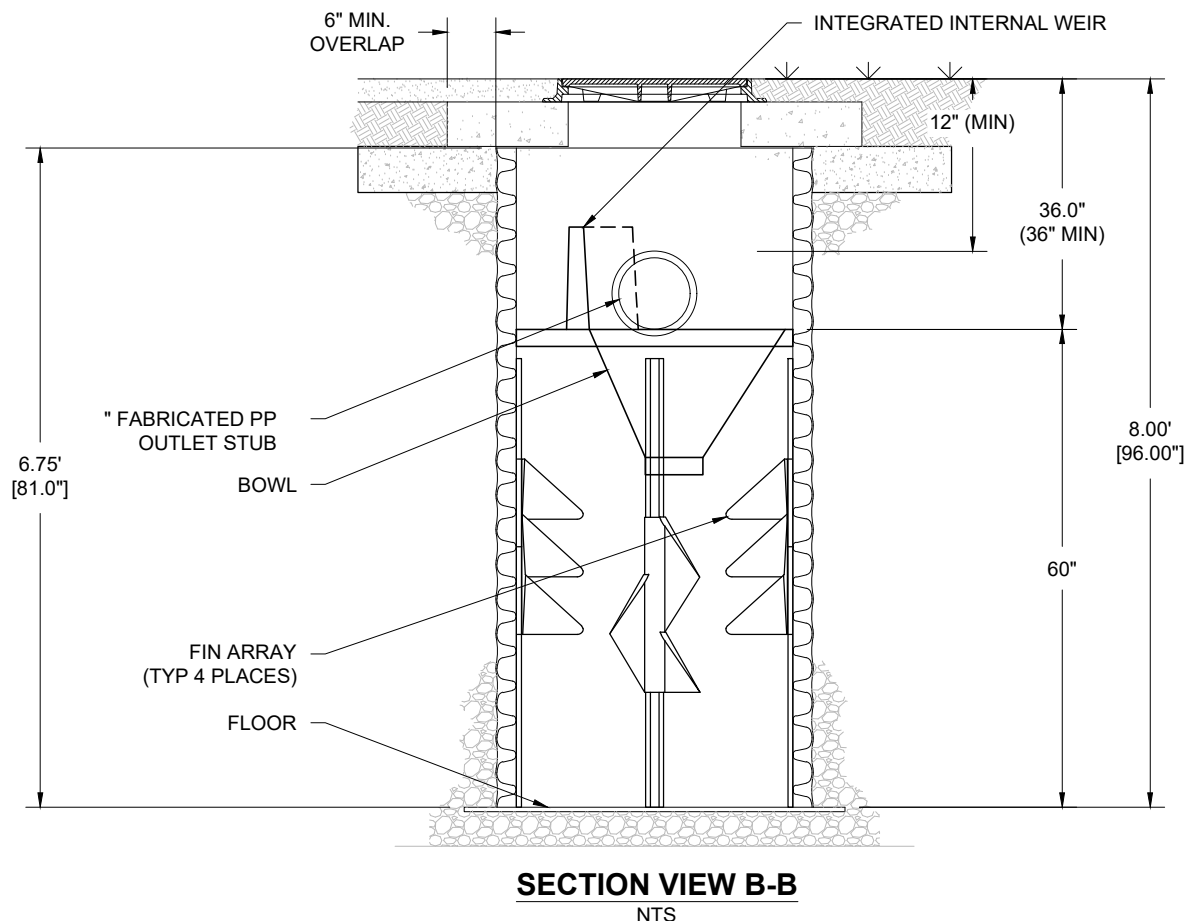


BARRACUDA S3	
UNIT ID	
PEAK FLOW RATE (CFS)	
TREATMENT FLOW RATE (CFS)	0.70 CFS

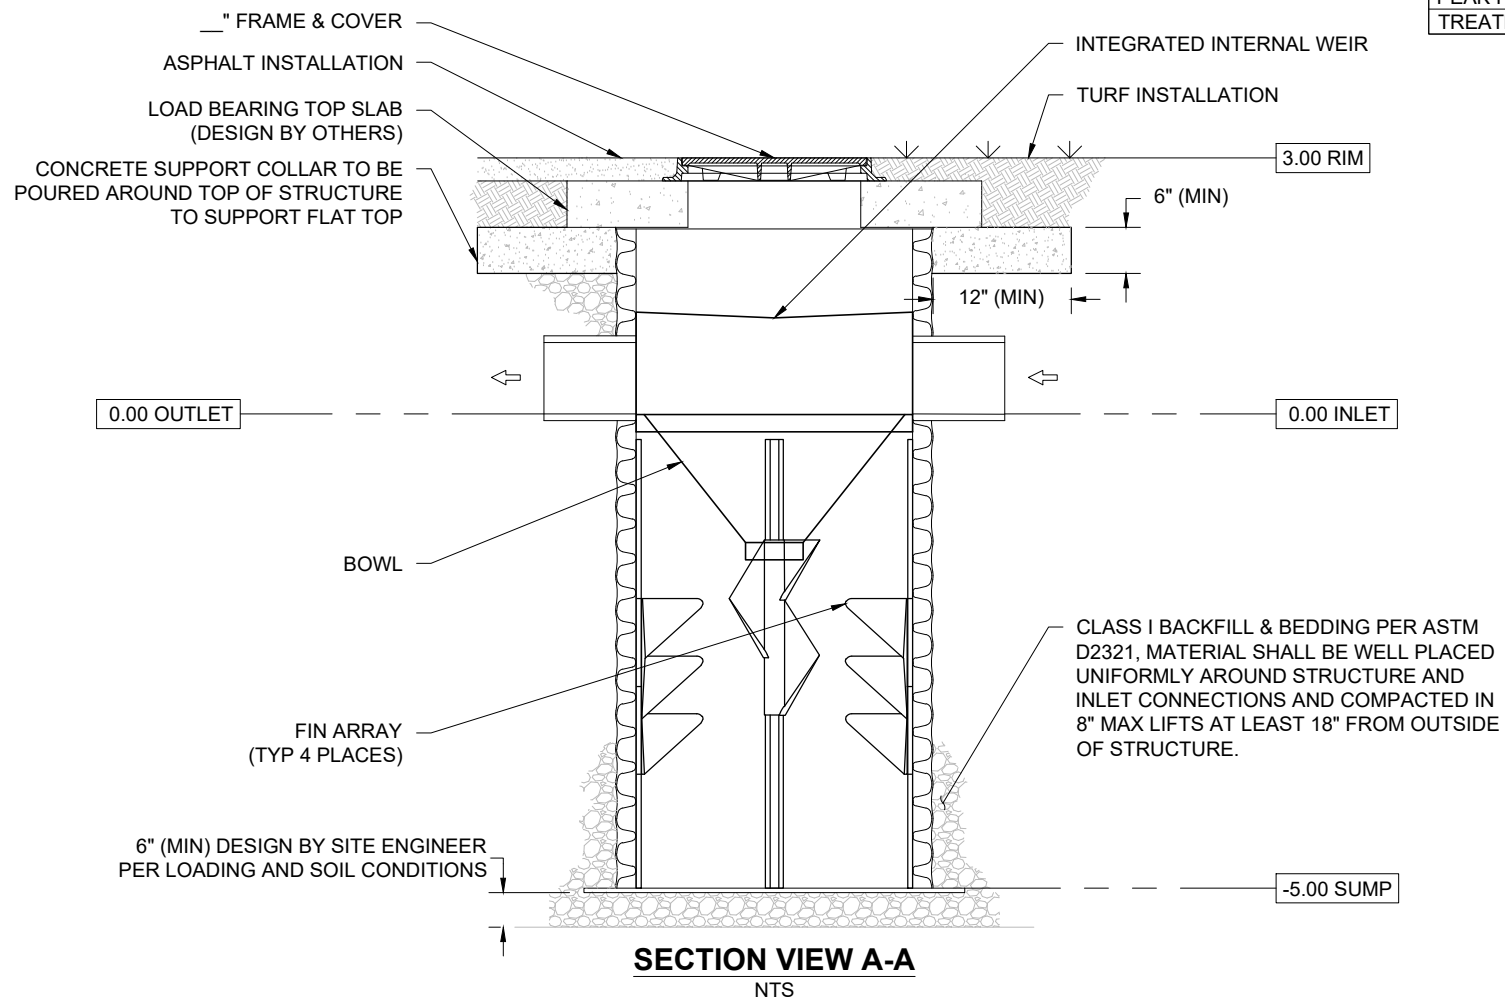

BARRACUDA S3 HP	STANDARD DETAIL	DATE: 10/20/17	DRAWN: EKH	CHECKED: ----
DESCRIPTION		PROJECT #:		
REV	DWN	CKD		

1030 Deer Hollow Drive Mount Airy, MD 21771	<b>Barracuda</b> 1-800-BAYSAVER 1-800-229-7283
--	--

4640 TRUEMAN BLVD  
 HILLIARD, OH 43026  
**ADS**  
 ADVANCED DRAINAGE SYSTEMS, INC.

**NOT TO SCALE**

THIS DRAWING HAS BEEN PREPARED BASED ON INFORMATION PROVIDED TO ADS UNDER THE DIRECTION OF THE SITE DESIGN ENGINEER OR OTHER PROJECT REPRESENTATIVE. THE SITE DESIGN ENGINEER SHALL REVIEW THIS DRAWING PRIOR TO CONSTRUCTION. IT IS THE ULTIMATE RESPONSIBILITY OF THE SITE DESIGN ENGINEER TO ENSURE THAT THE PRODUCT(S) DEPICTED AND ALL ASSOCIATED DETAILS MEET ALL APPLICABLE LAWS, REGULATIONS, AND PROJECT REQUIREMENTS.